


Dommelen Kerkakkers Building 28

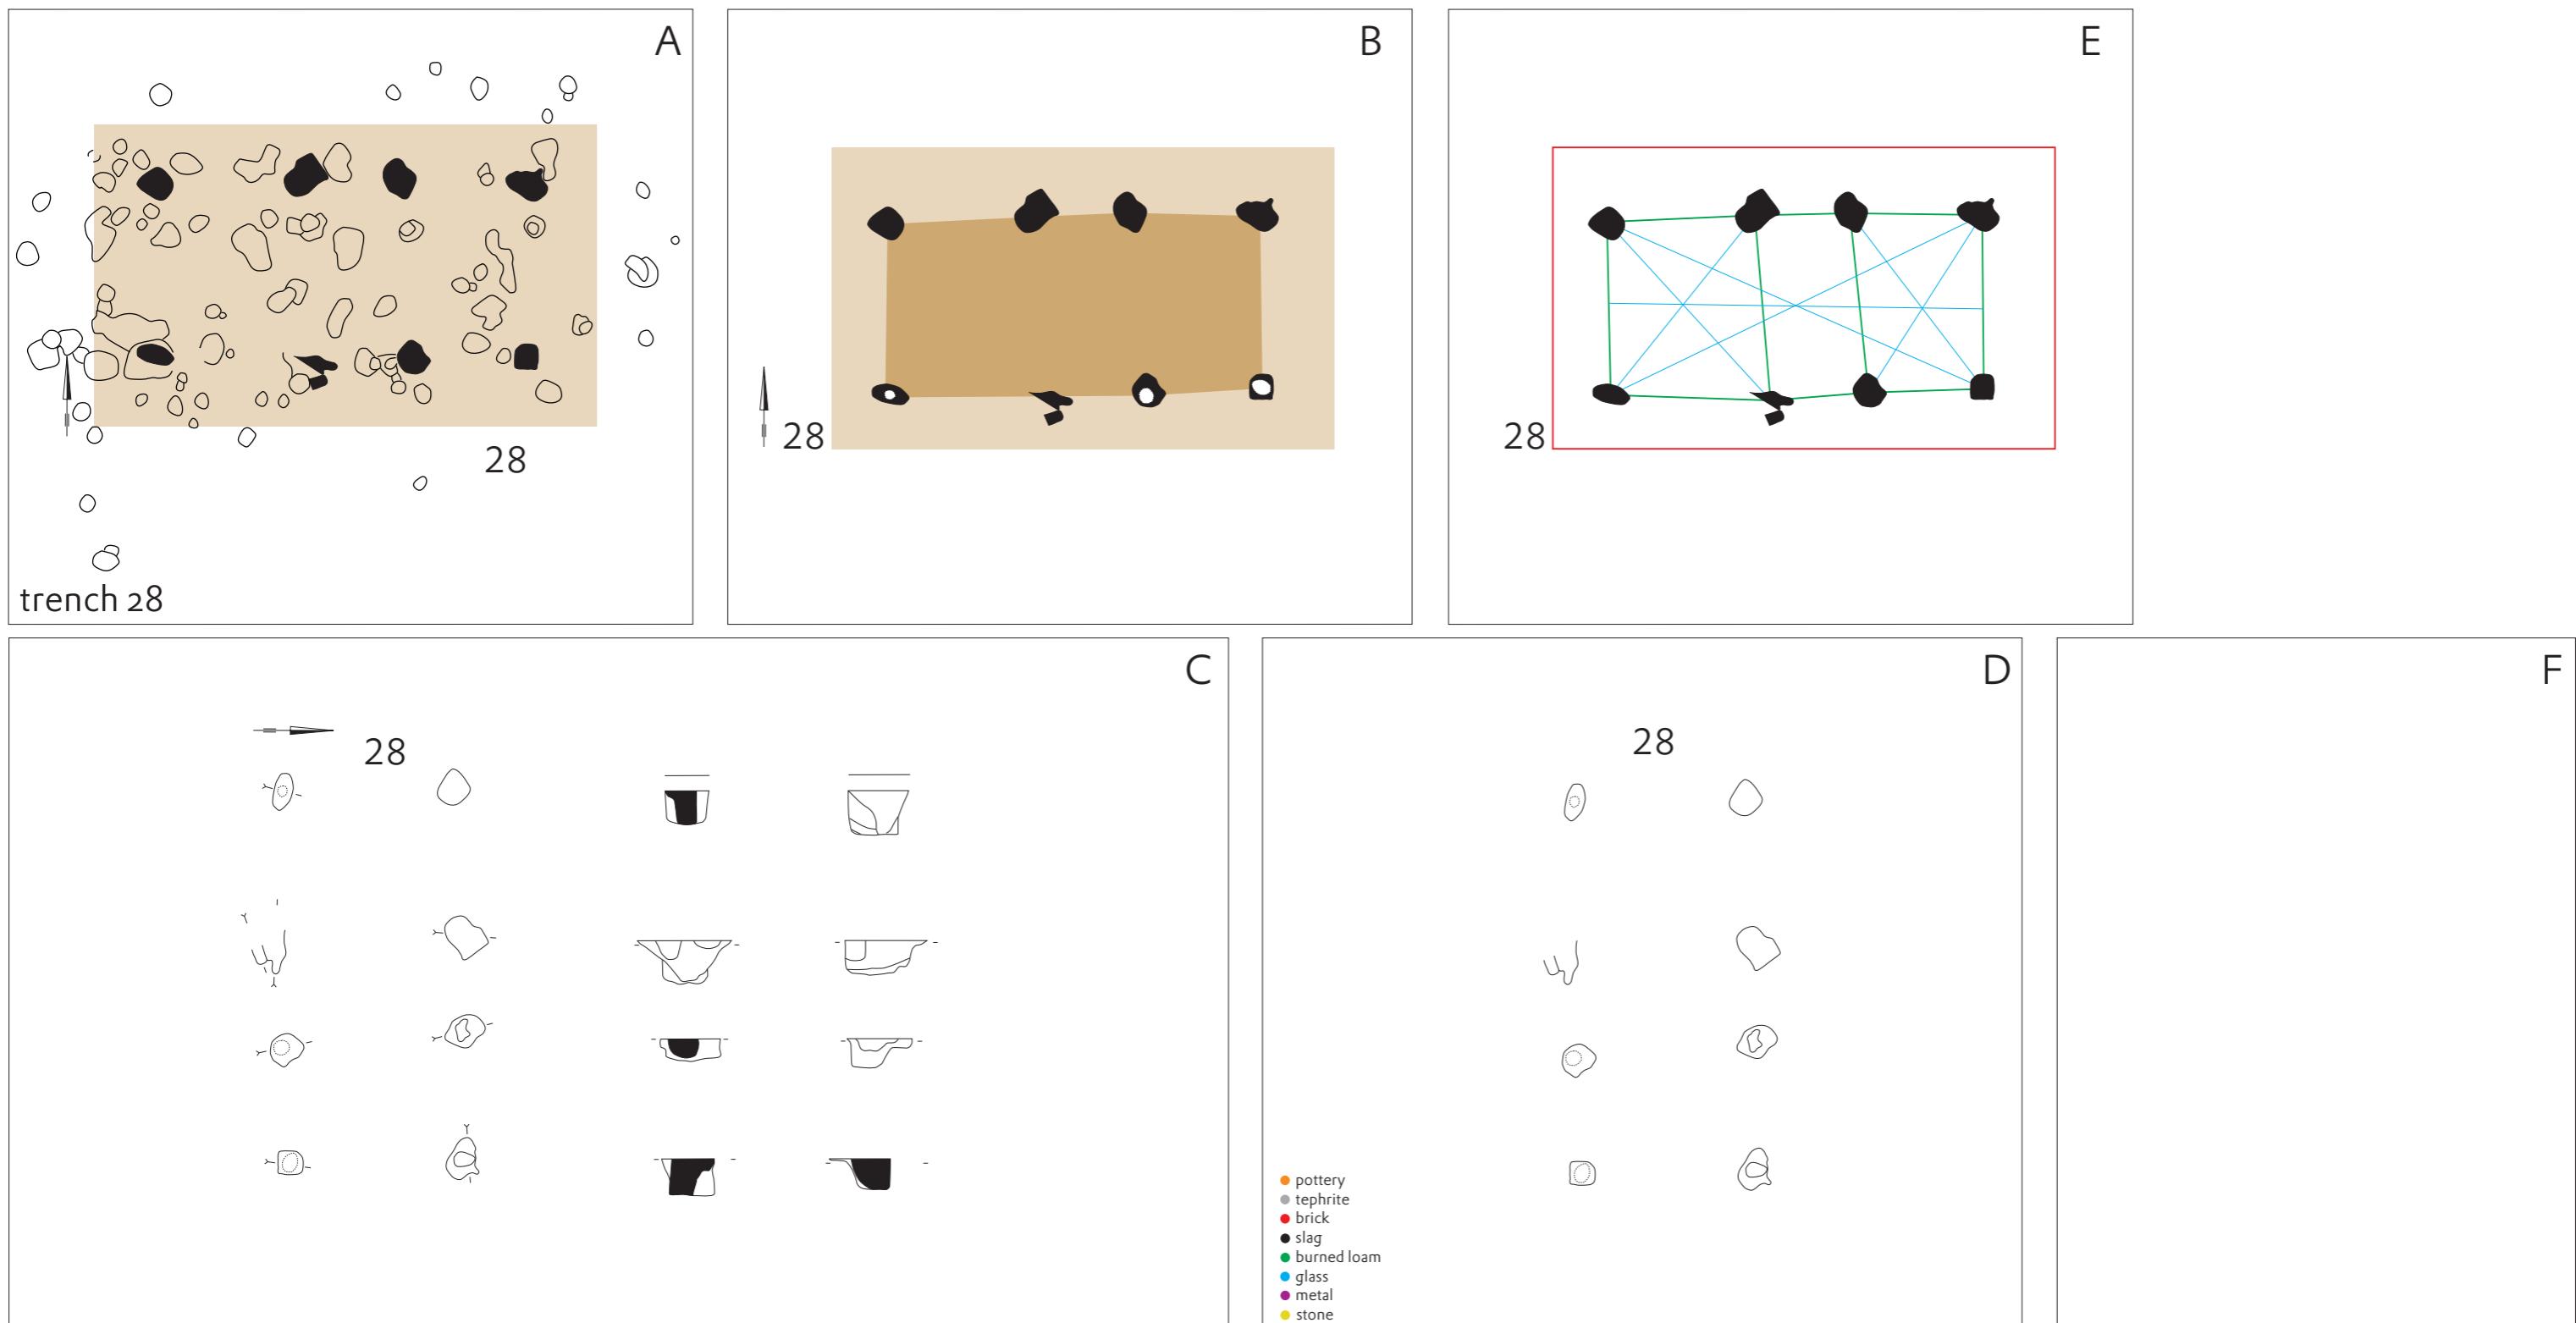

scale 1 : 200 sections 1 : 100 standard heights: 24.40